


DESIGN 1556

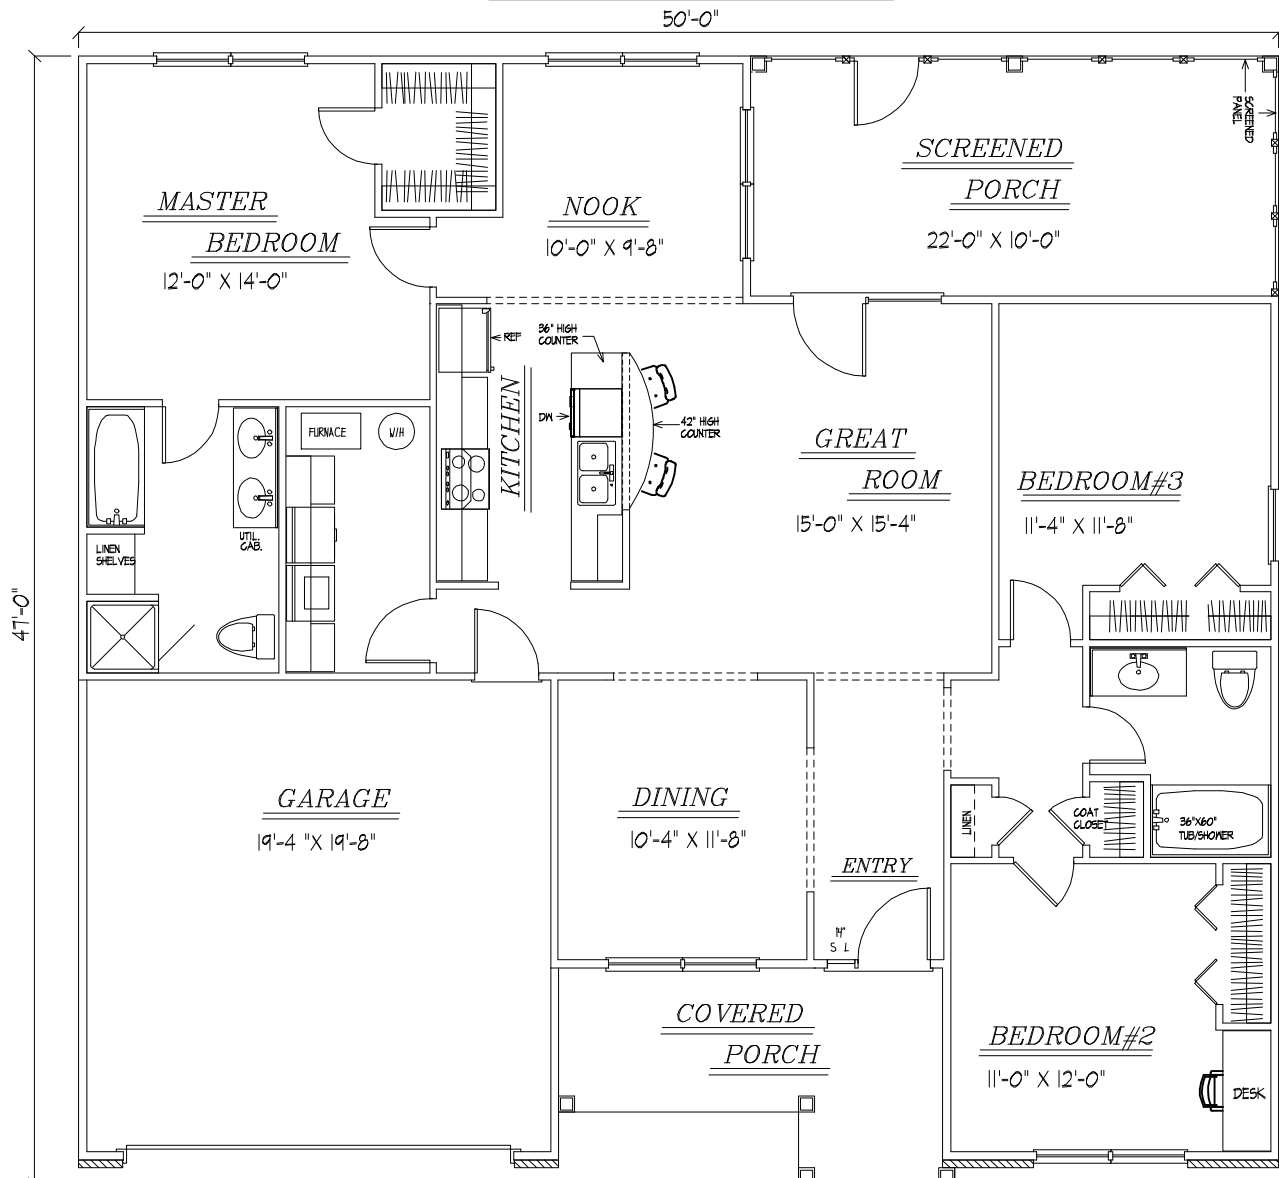

TOTAL SQ. FT. 1556 SQ. FT.


PLAN 1576




FRONT ELEVATION



A KITCHEN PERSPECTIVE

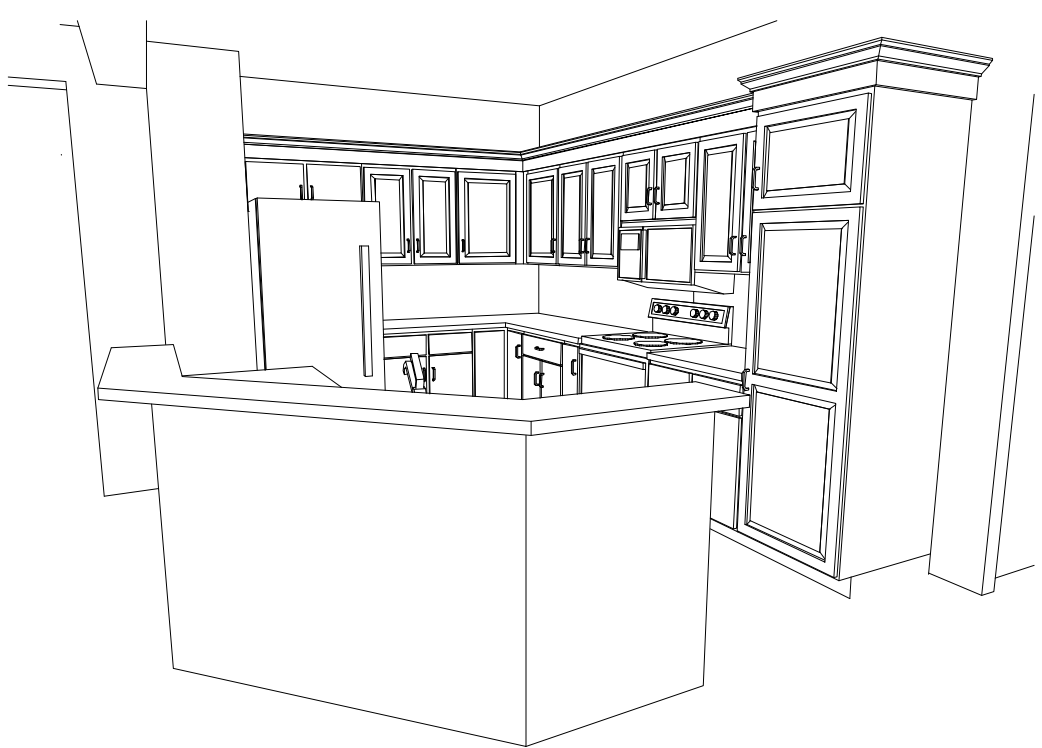


B KITCHEN PERSPECTIVE

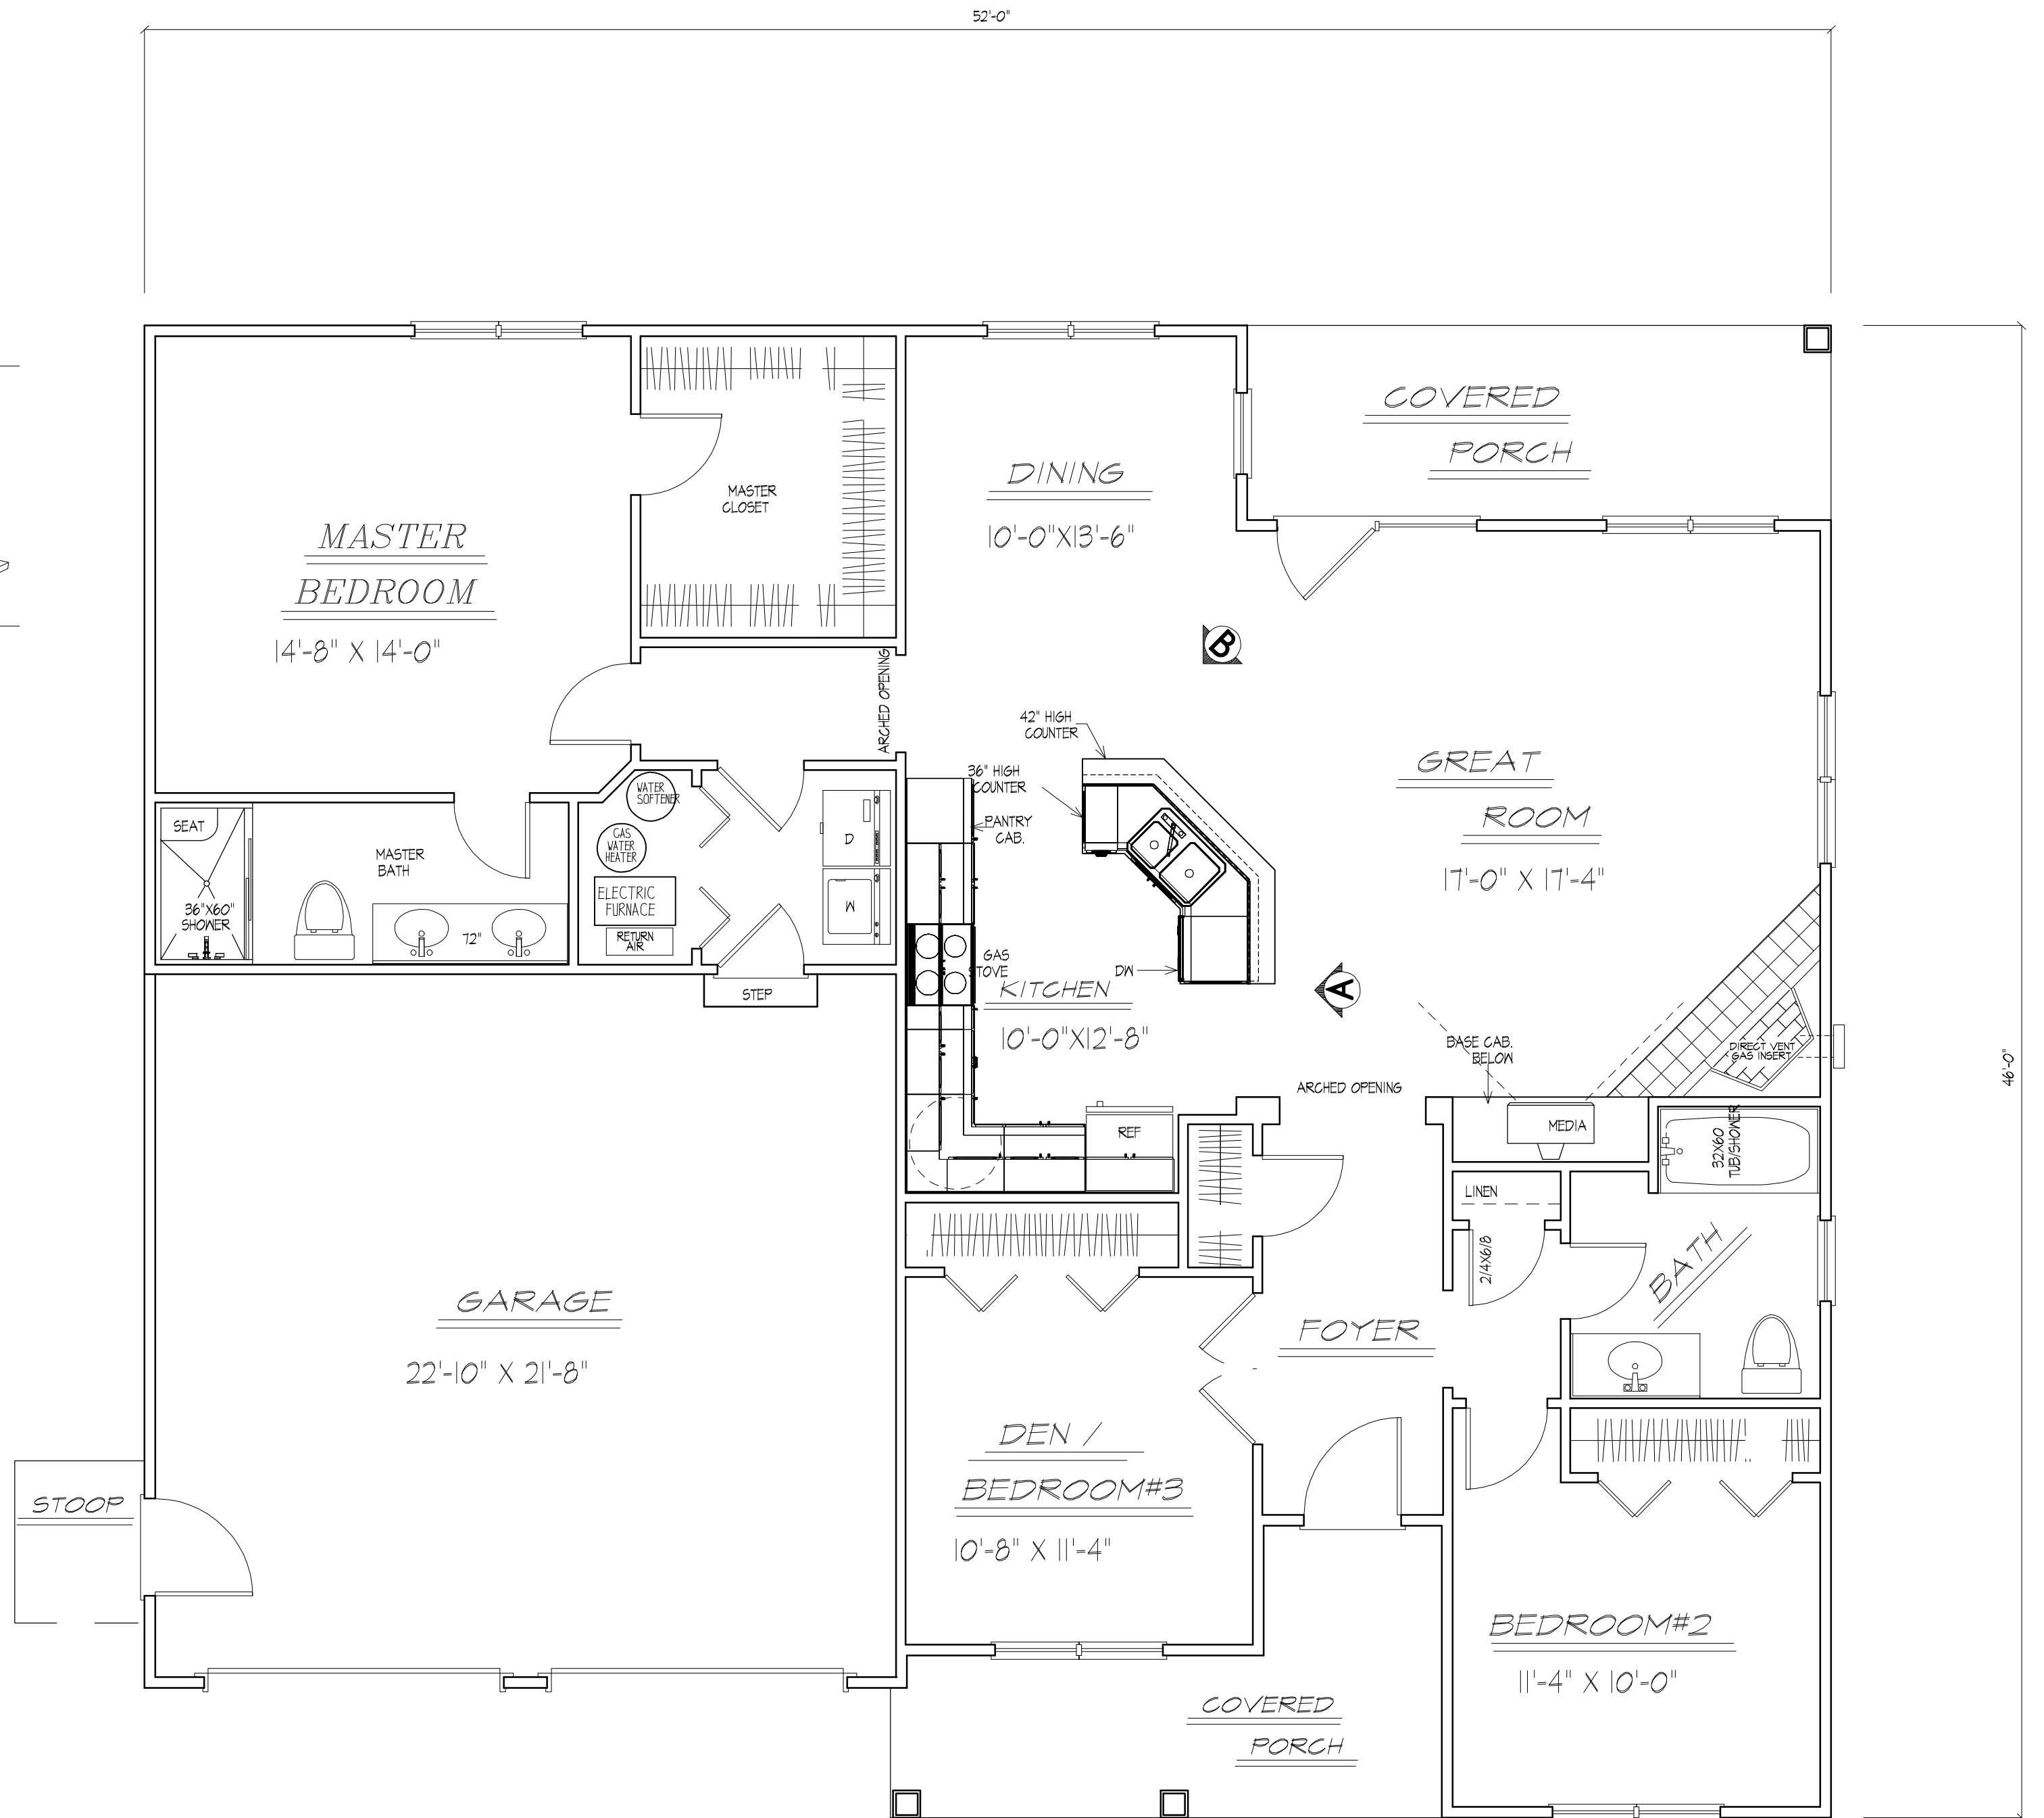

NOTE:

ALL EXTERIOR WALLS @ 4" THICKNESS
 (2X4 STUDS @ 16" O.C. W/ 1/2" SHEATHING)
 ALL INTERIOR WALLS @ 3/4" THICKNESS
 (UNLESS NOTED OTHERWISE)
 ALL WINDOWS & PATIO DOORS IN THIS
 PROJECT TO BE JELDOWEN CLAD
 FIRST FLOOR FINISHED AREA-----1576 SQ. FT.


FLOOR PLAN

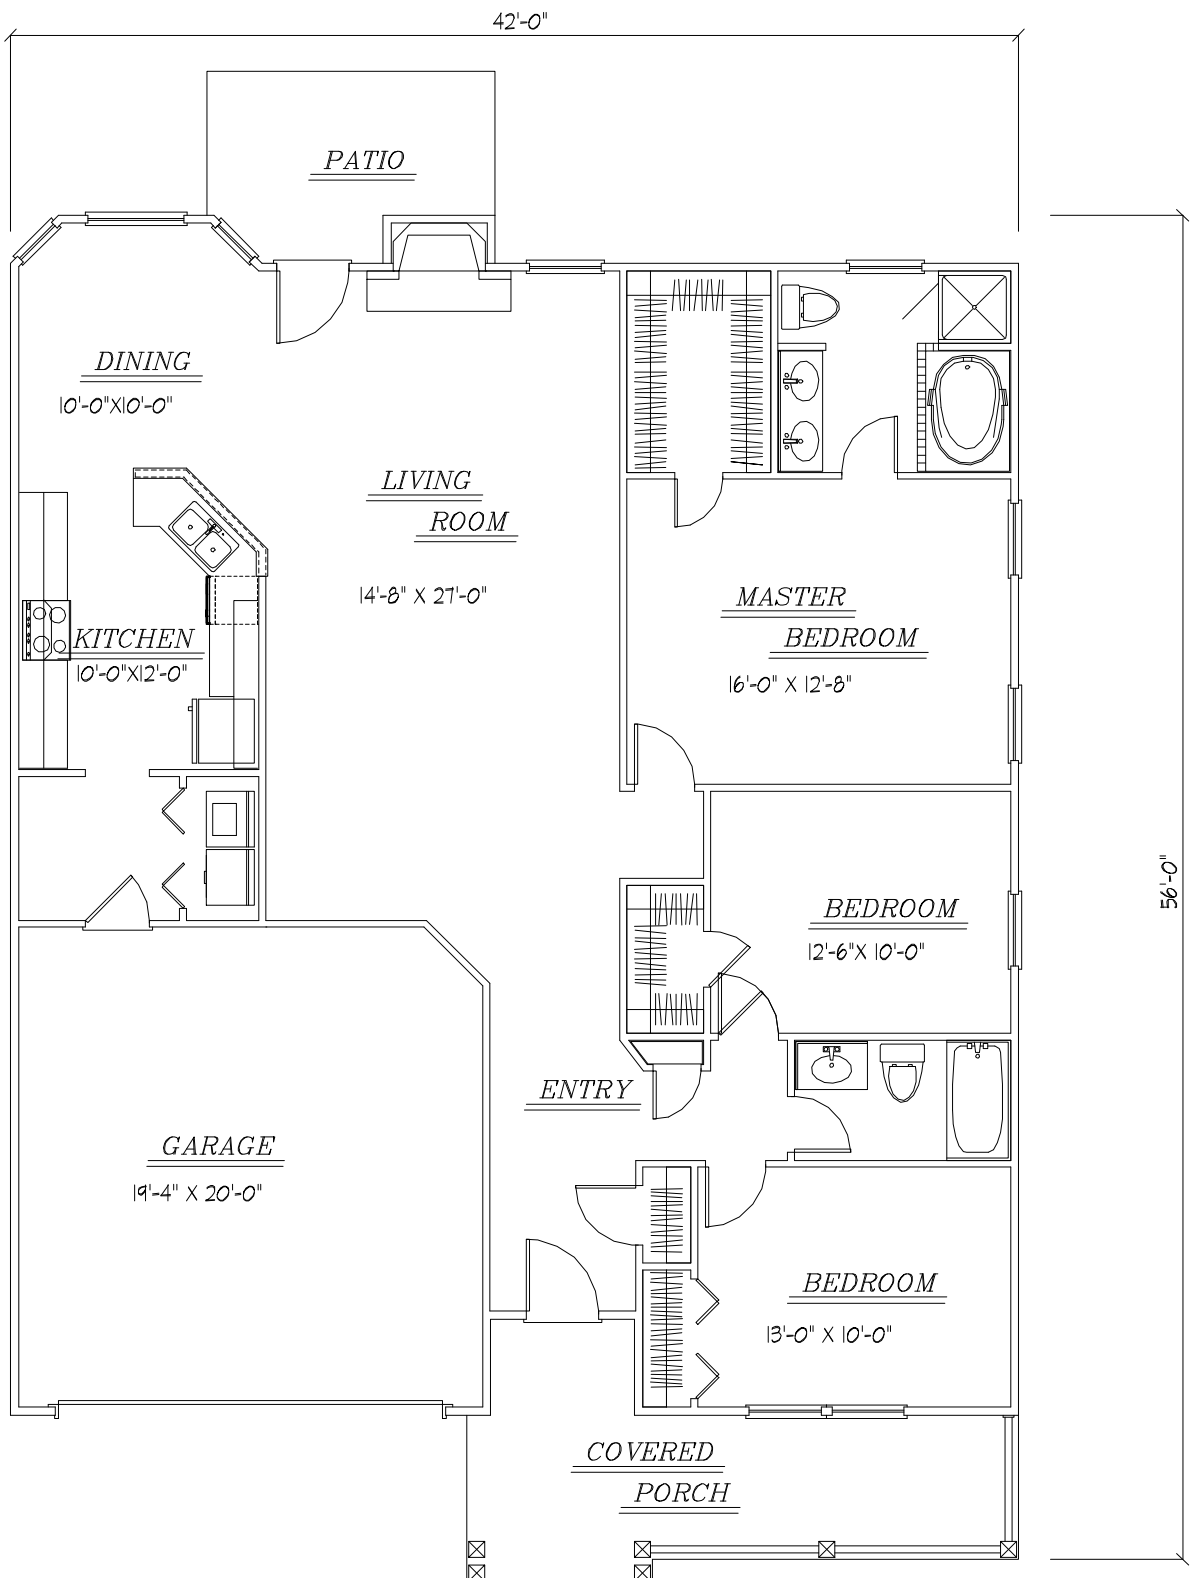


TOTAL SQ.FT. 1597




58'-0"

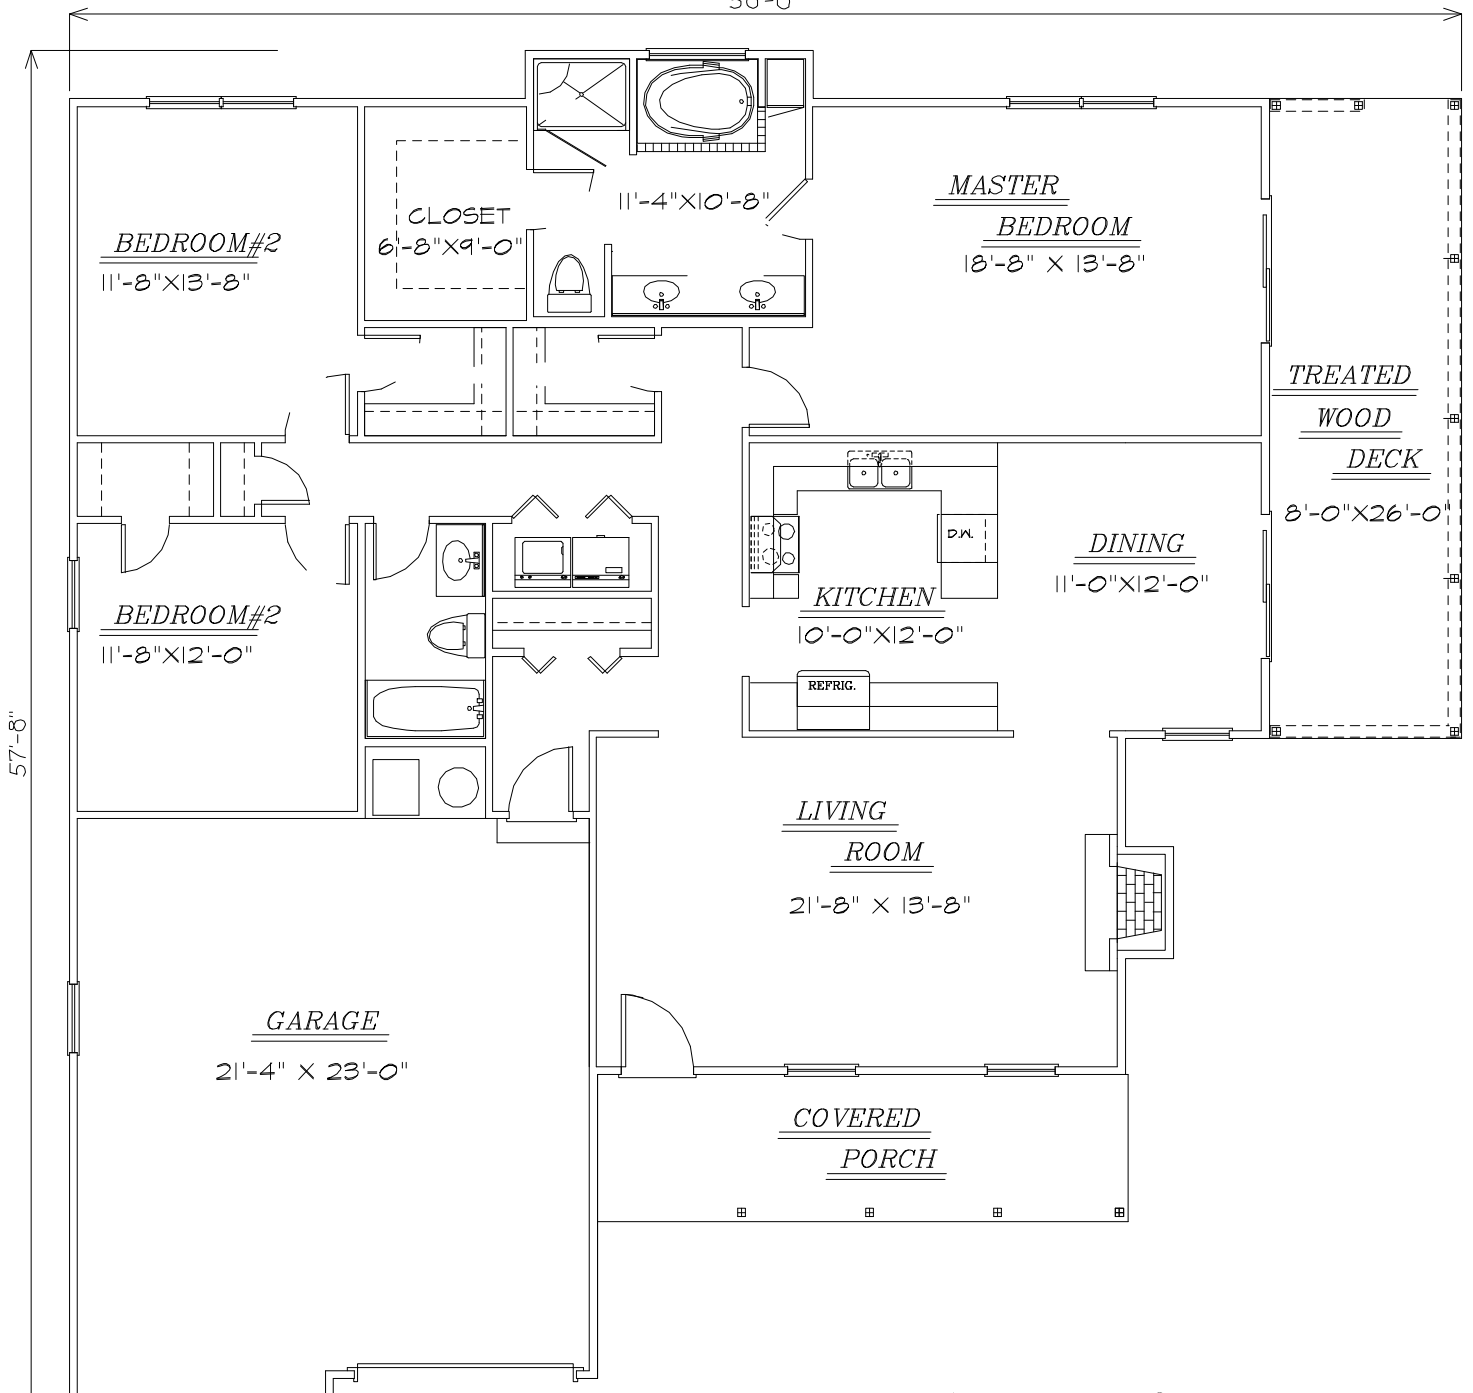

PLAN 1744

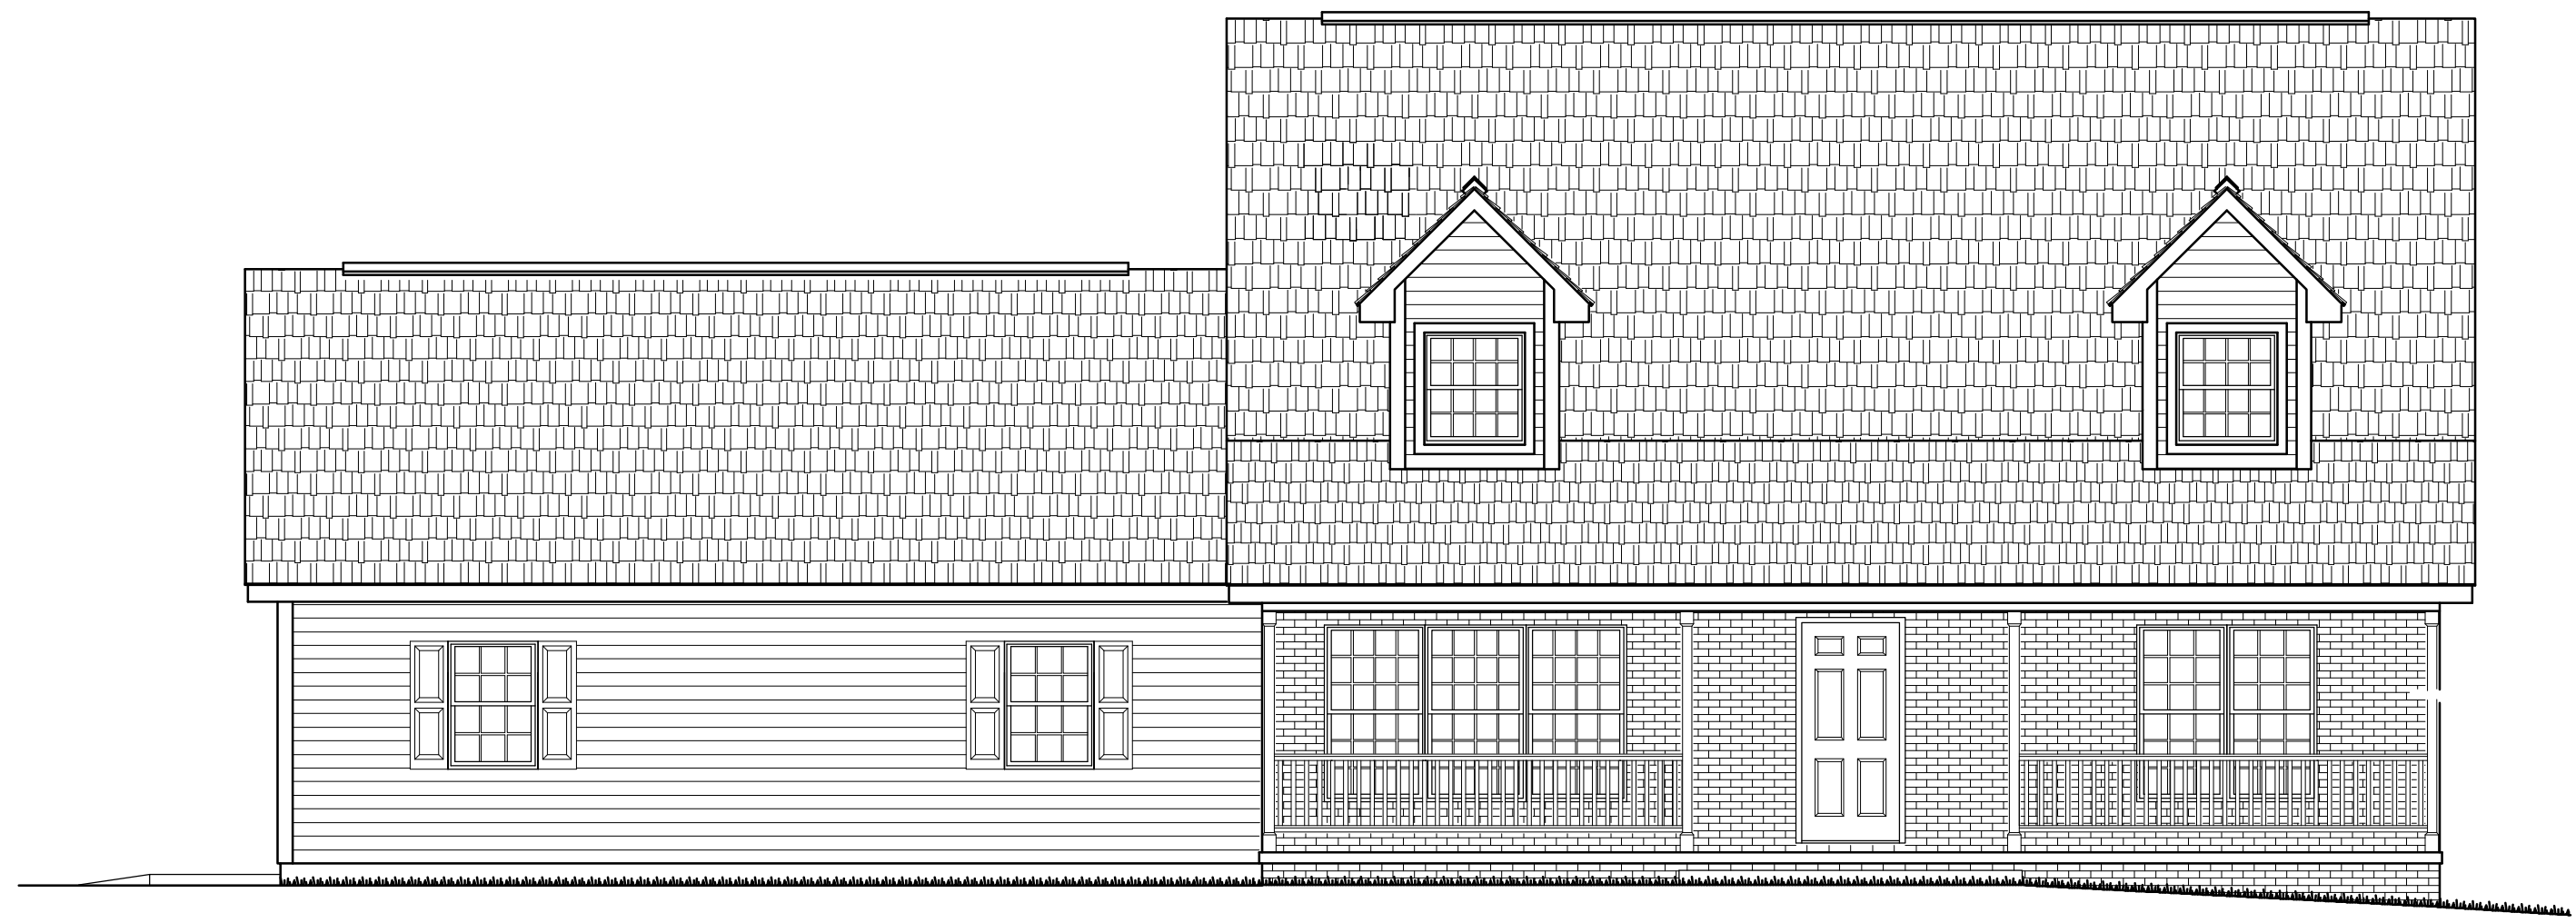

FRONT ELEVATION

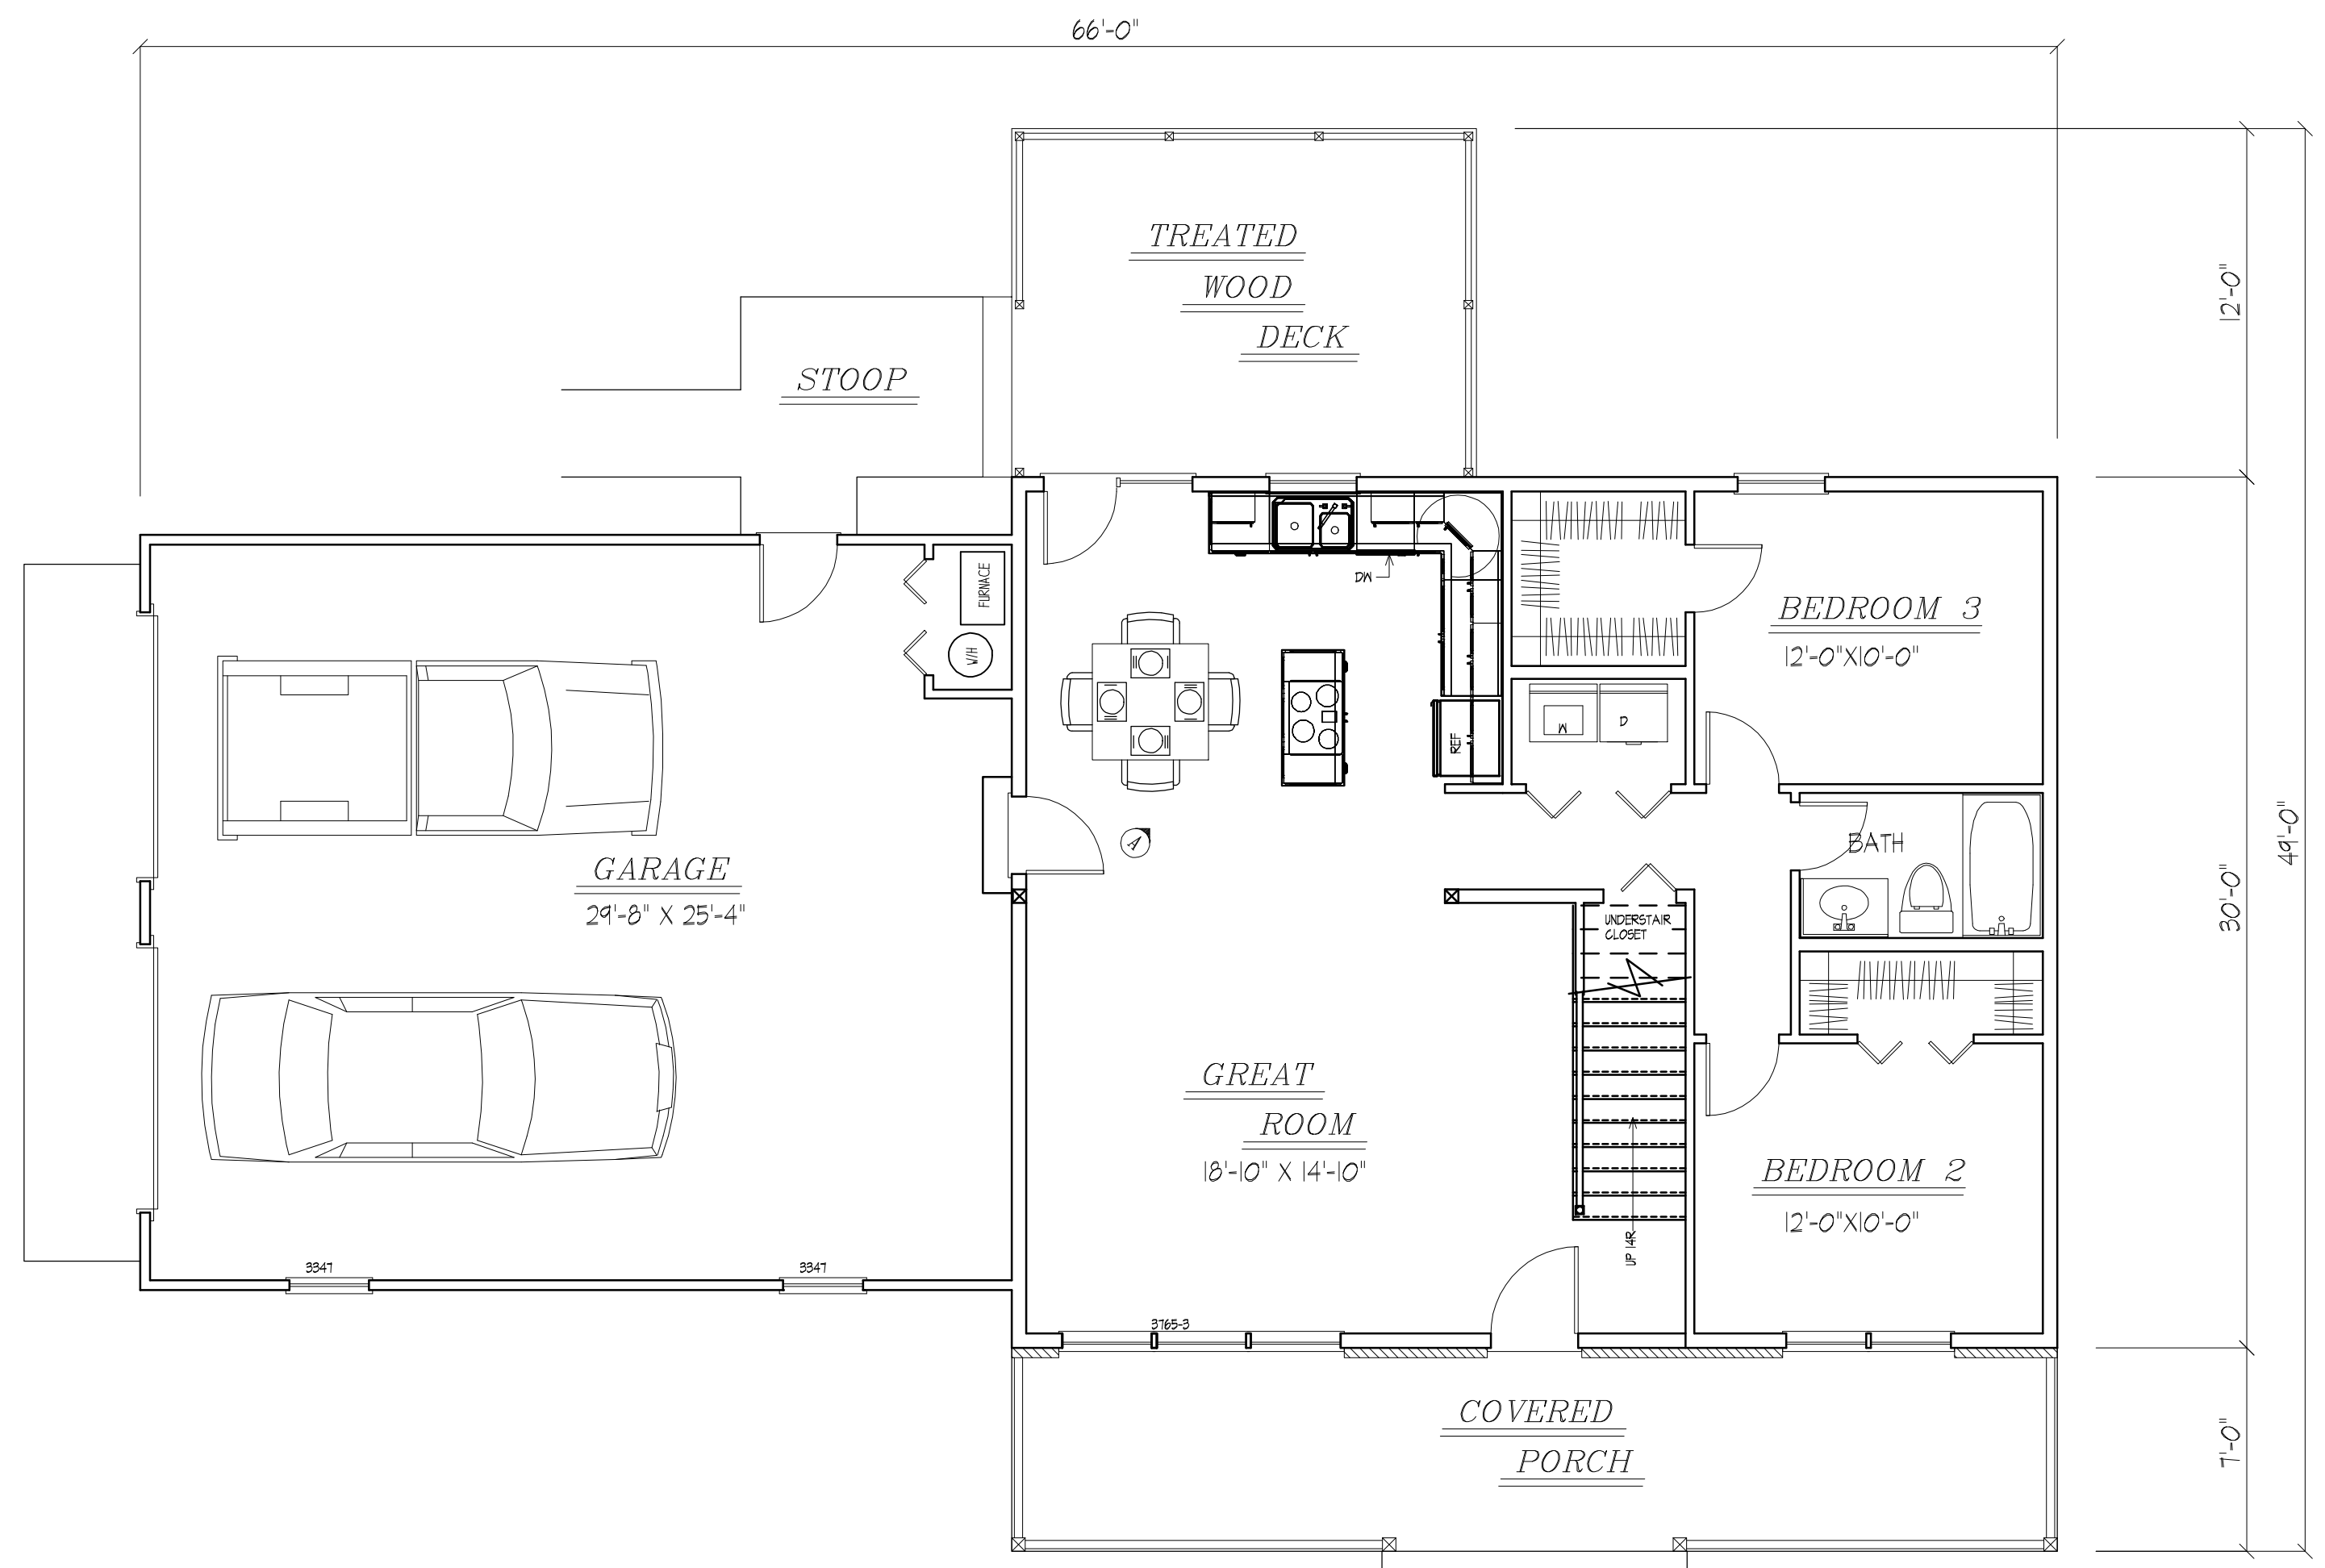


FIRST FLOOR PLAN

NOTE:
 ALL EXTERIOR WALLS # 6" THICKNESS
 (2X6 STUDS # 12' O.C. w/ 1/2" SHEATHING)
 ALL INTERIOR WALLS # 3/2" THICKNESS
 (UNLESS NOTED OTHERWISE)
 ALL WINDOWS & PATIO DOORS IN THIS
 PROJECT TO BE PELLA
 FIRST FLOOR LIVING AREA-----1090 SQ. FT.
 SECOND FLOOR LIVING AREA-----521 SQ. FT.
 TOTAL LIVING AREA 1711 SQ. FT.




KITCHEN PERSPECTIVE
 NO SCALE

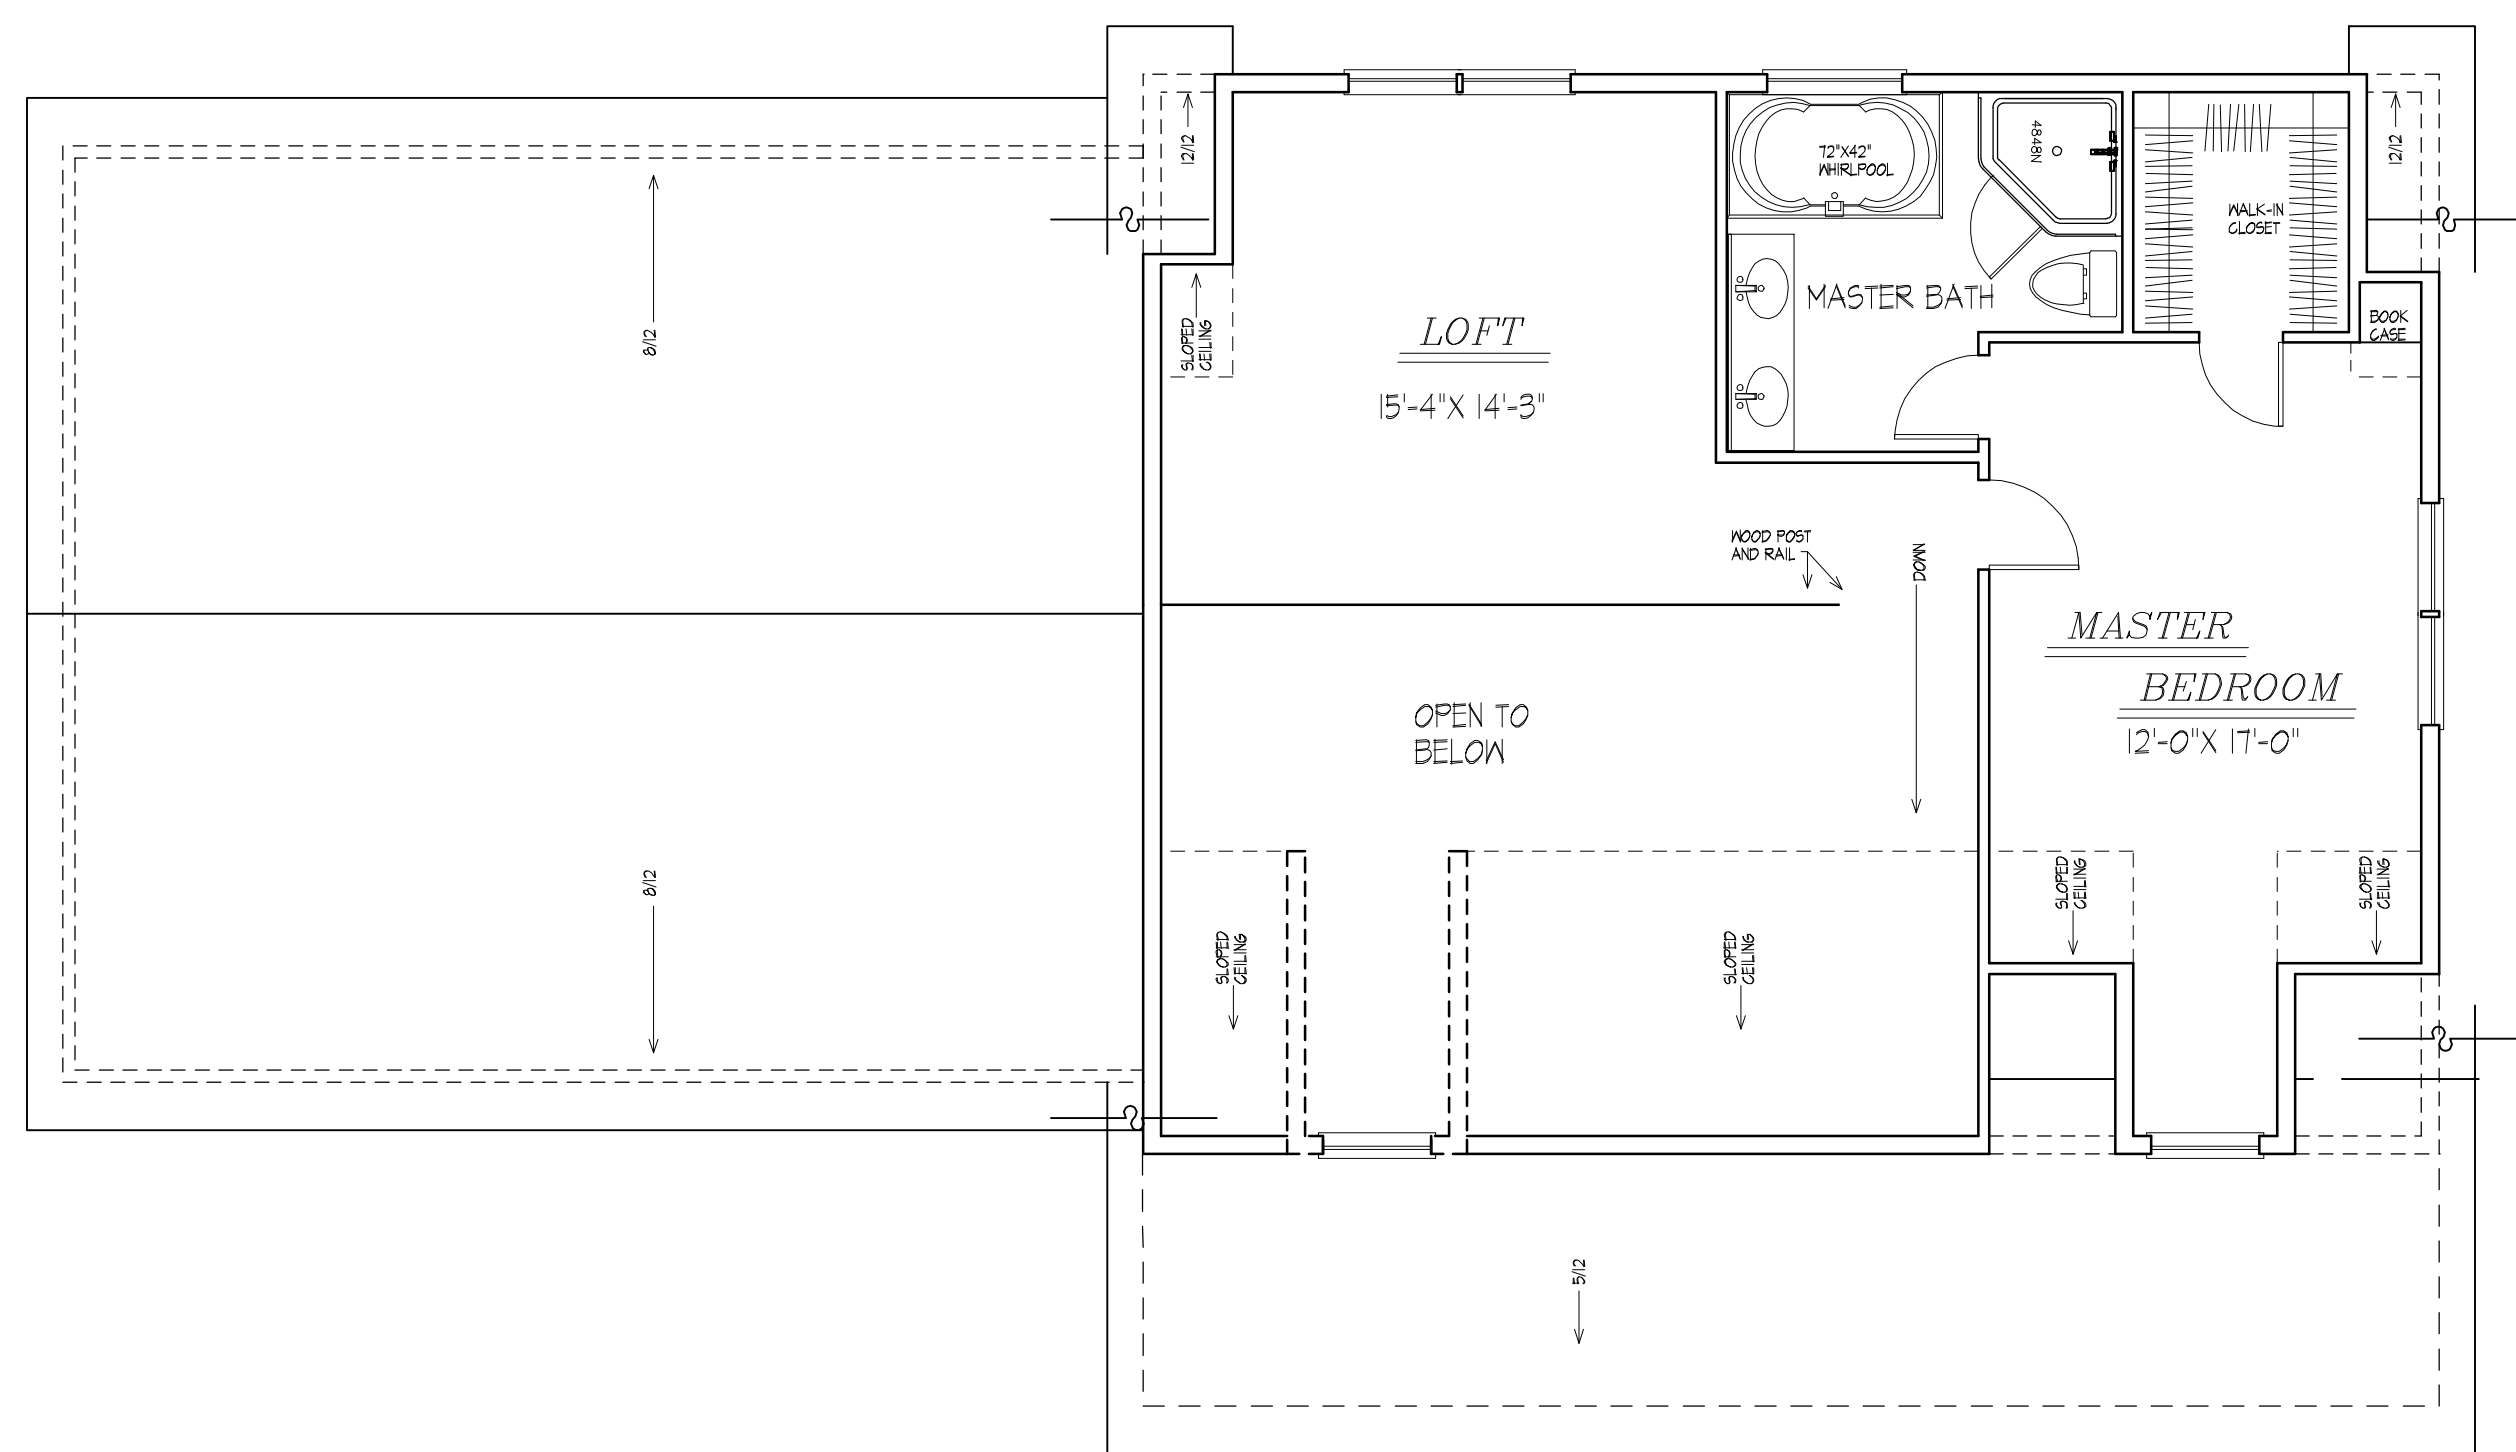



SECOND FLOOR PLAN

DESIGN 17 56

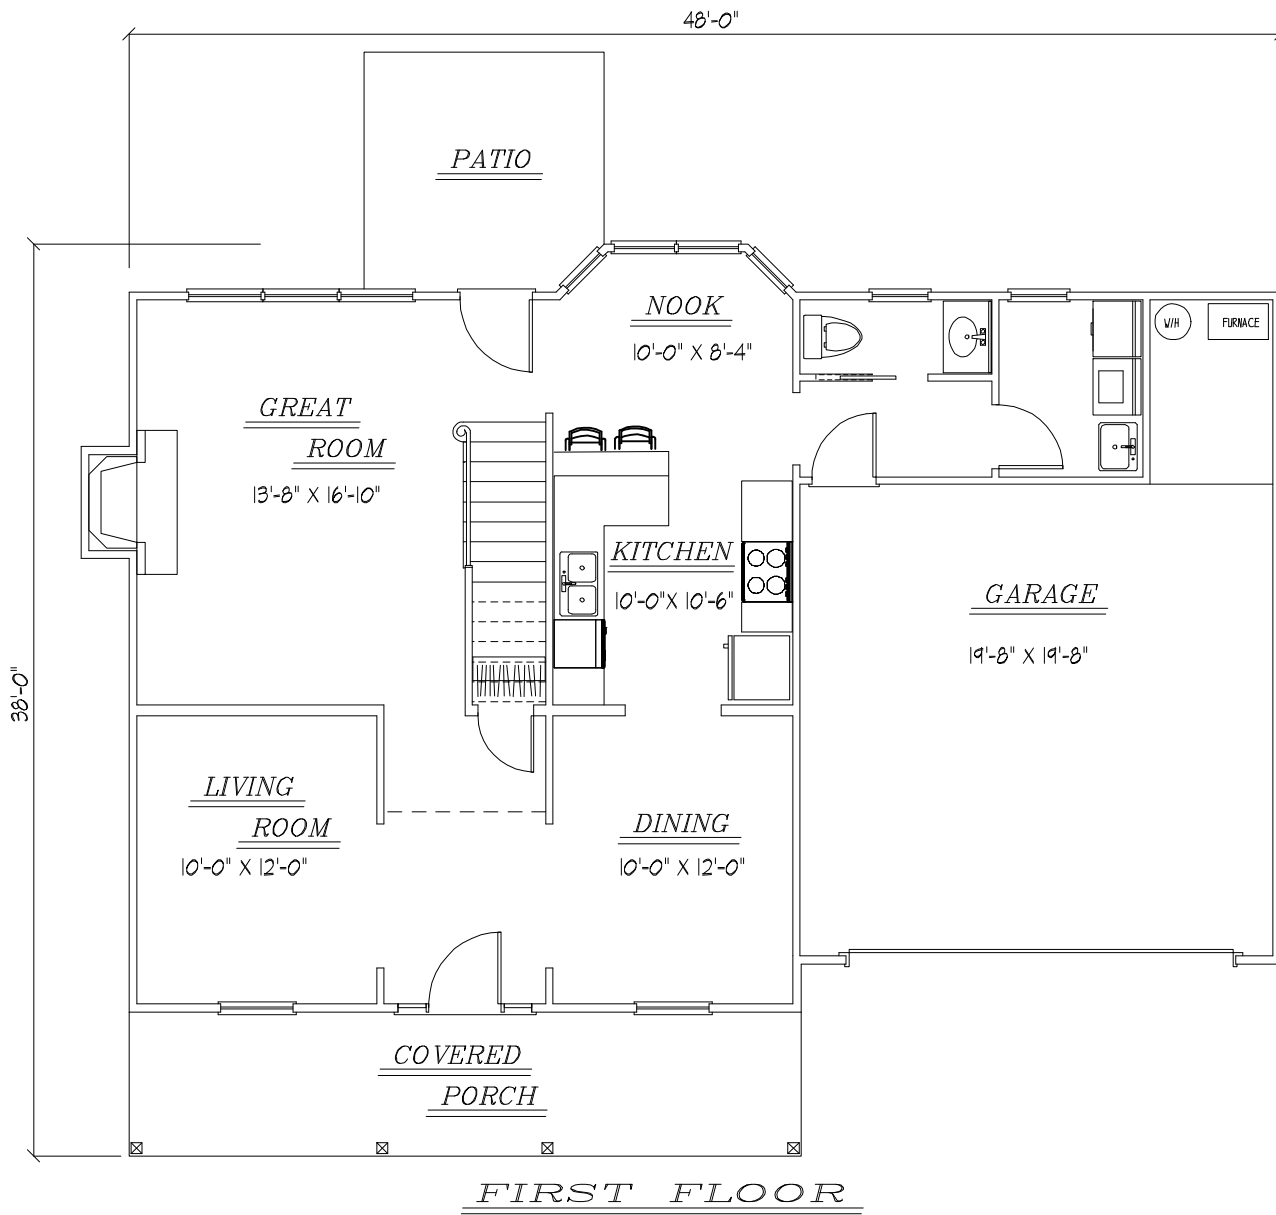


TOTAL SQ.FT. 1756

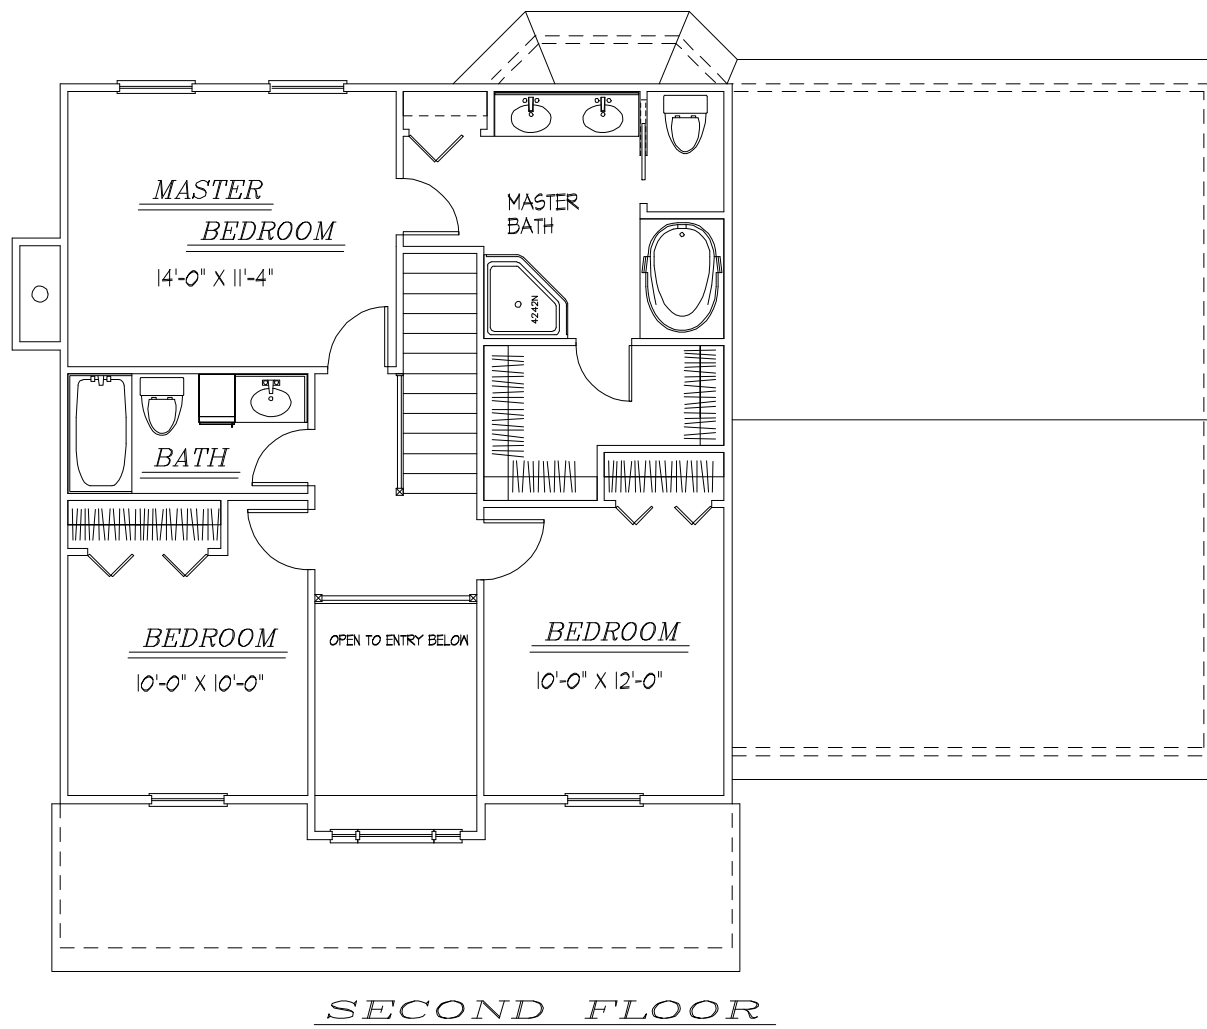

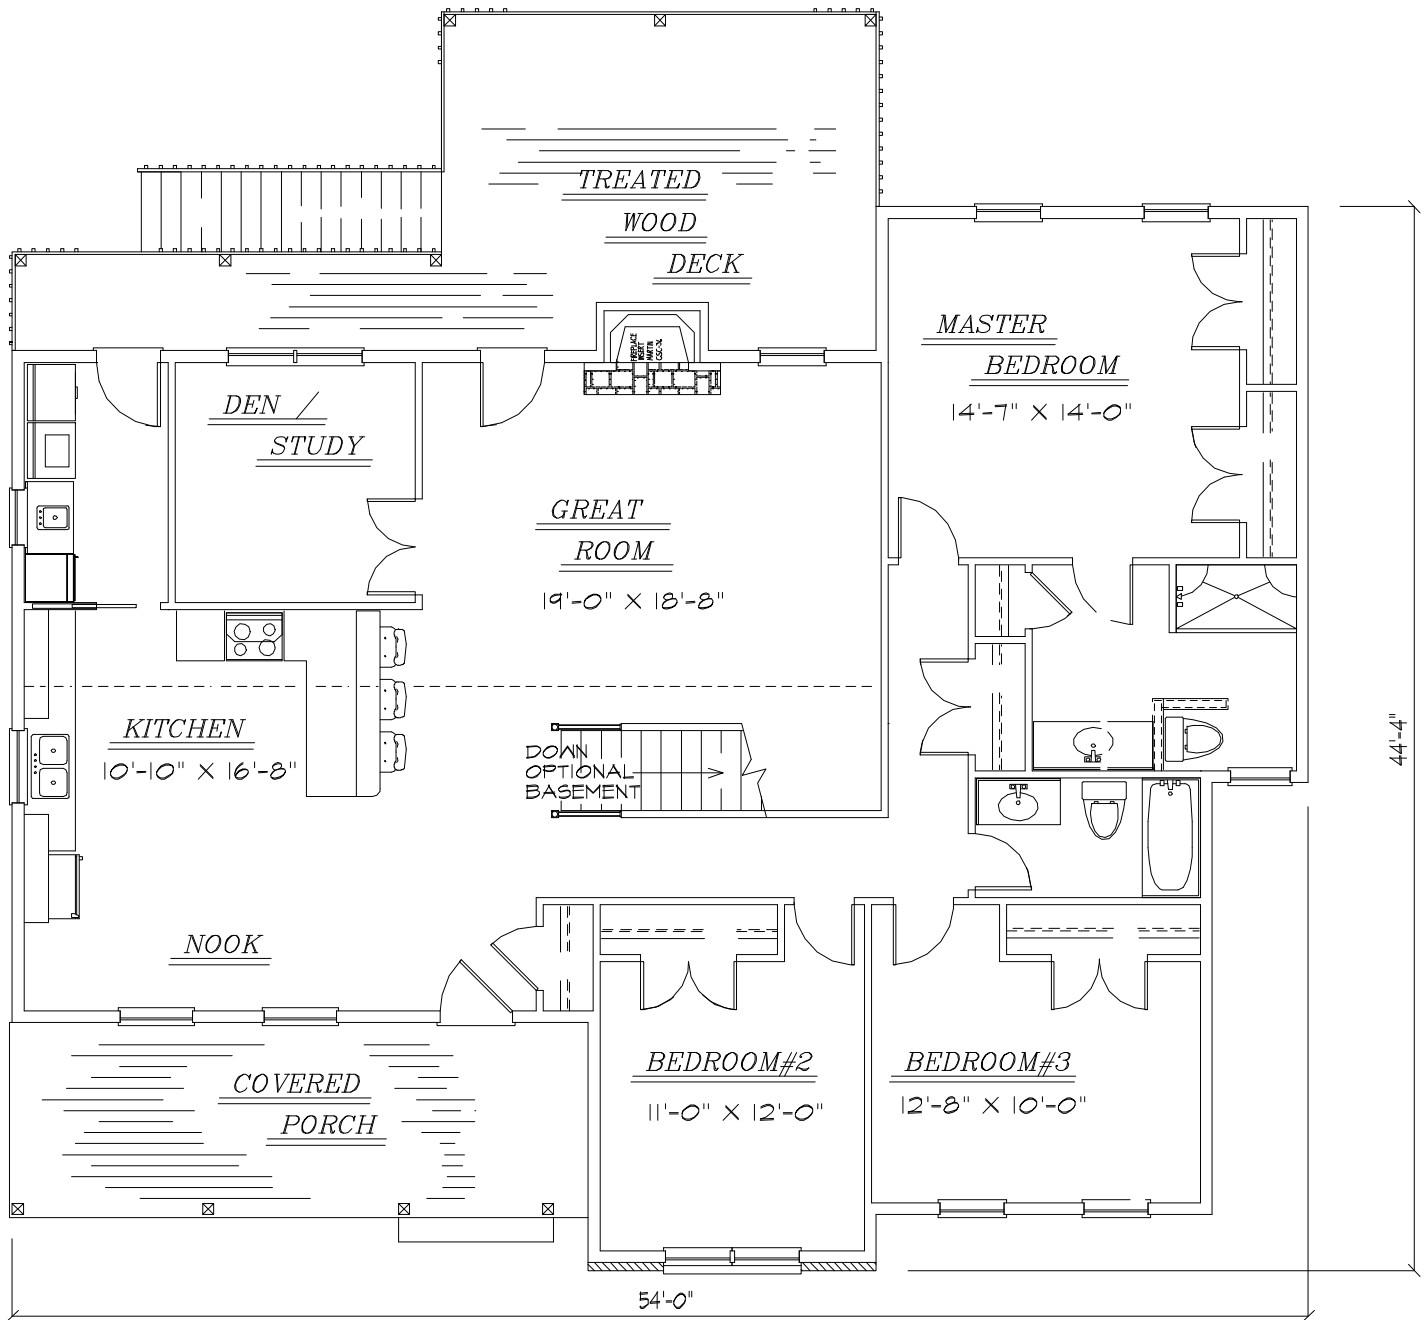

1812 SQ.FT.

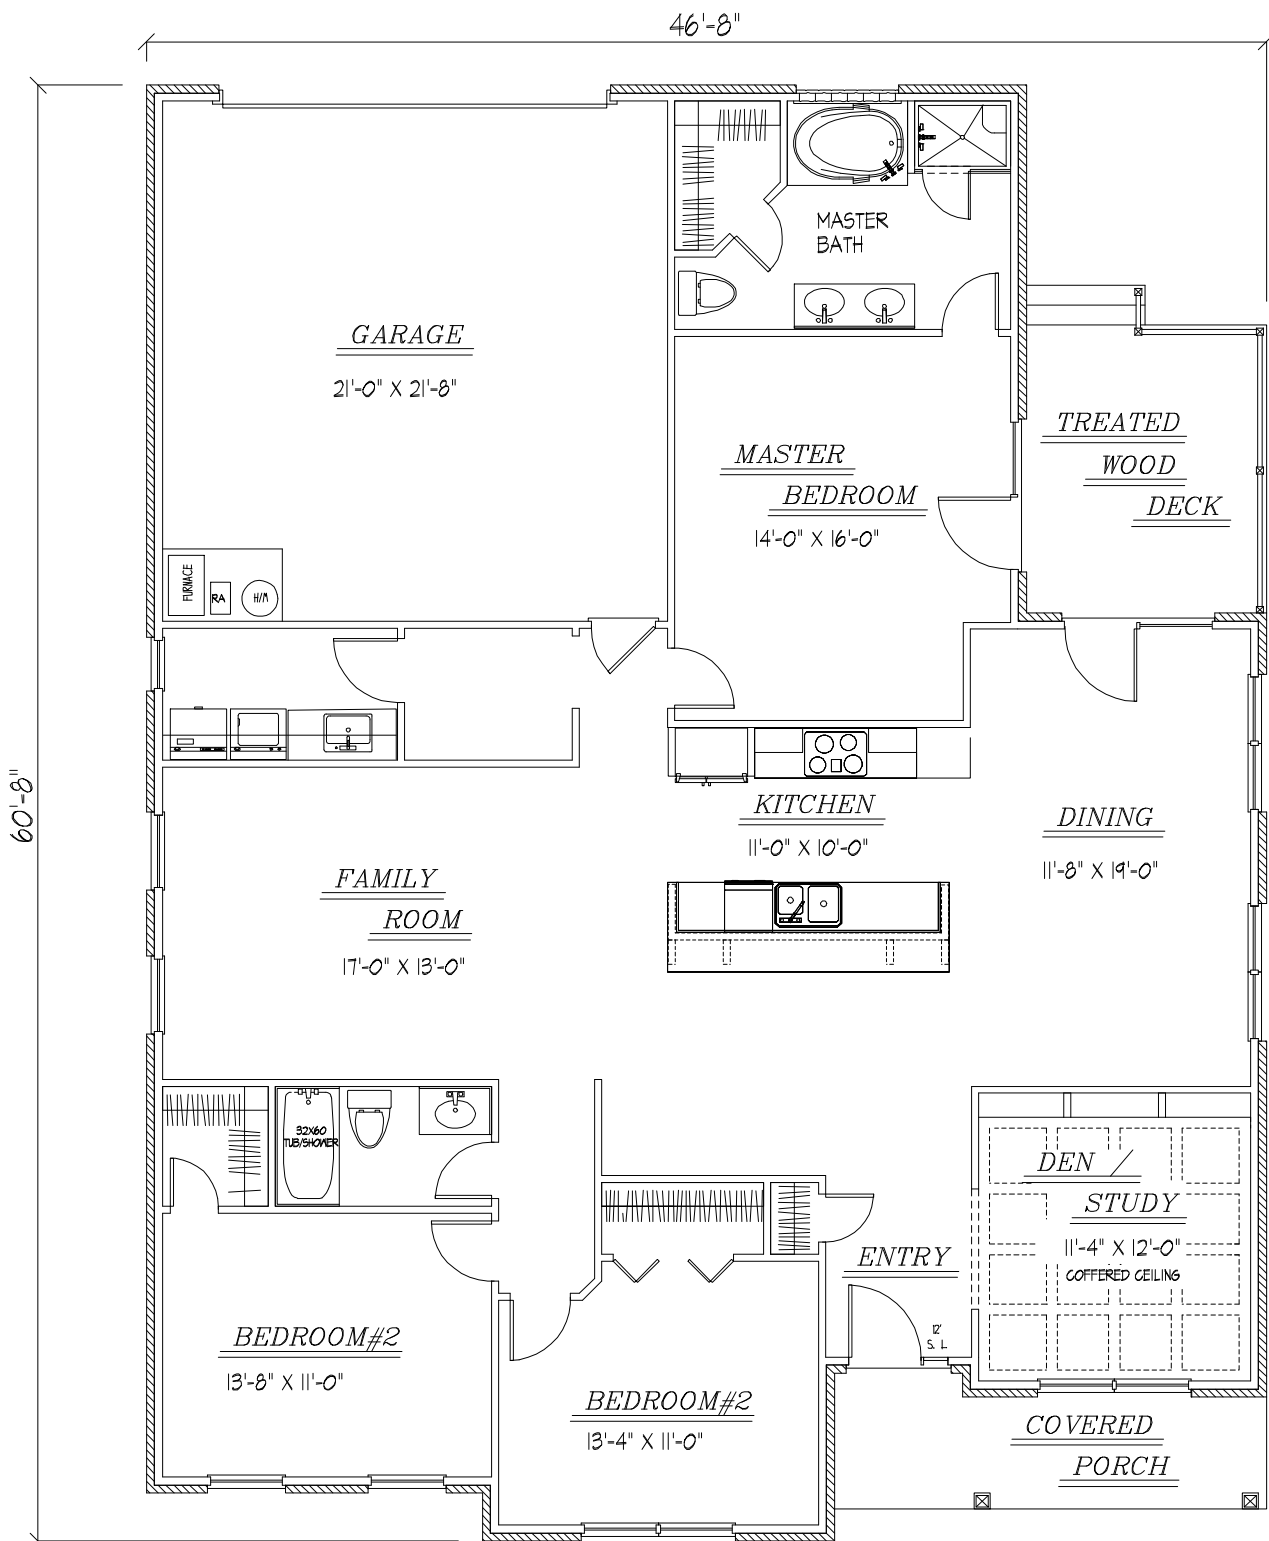

TOTAL SQ. FT. 1927